



Walls: Natural coloured horizontal waney edge boarding
 Doors: Glazed with black frames
 Windows: Glazed with black frames
 Serving Hatch: Glazed with black frame
 Roof: The flat top of the existing container

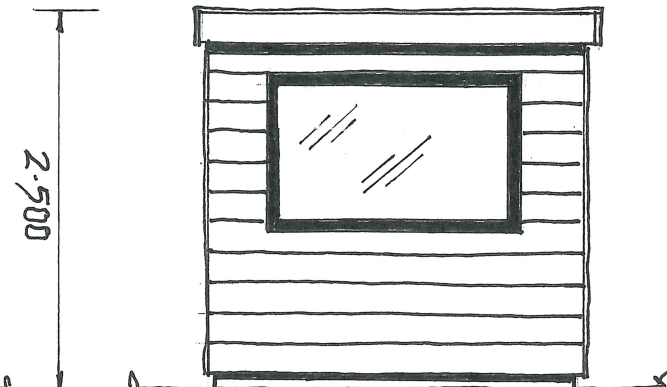


EAST FACING ELEVATION




NORTH FACING ELEVATION

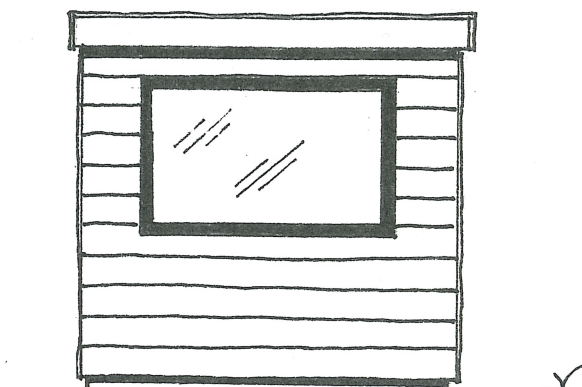

SOUTH FACING ELEVATION

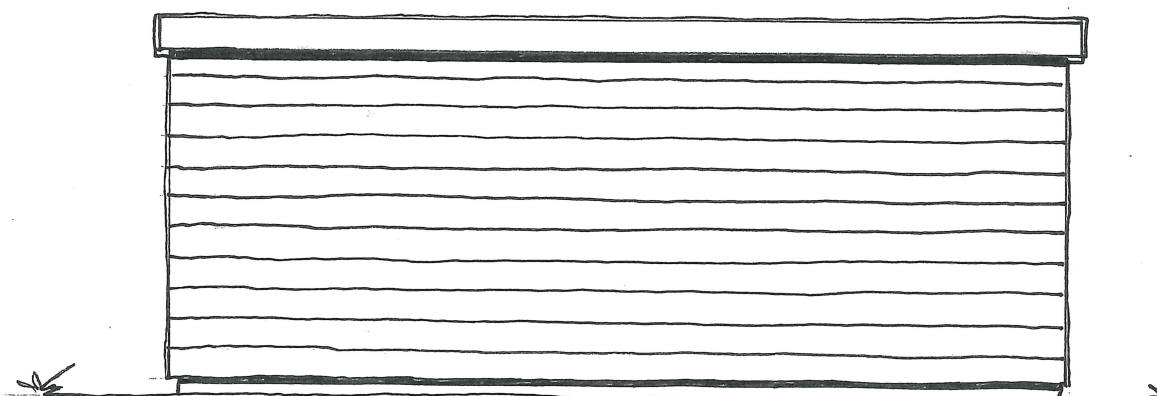

WEST FACING ELEVATION

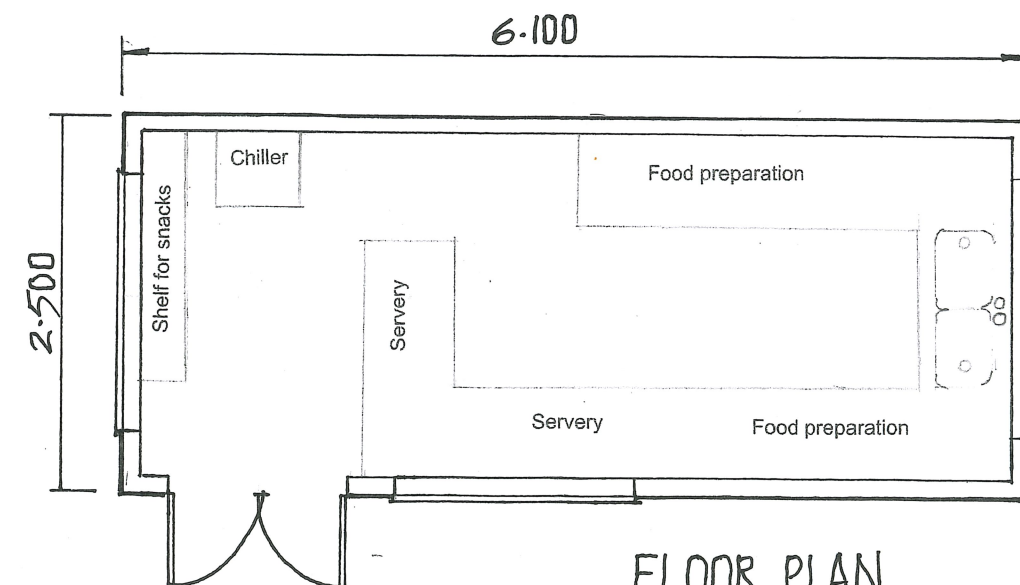

FLOOR PLAN

The Paddle Cafe and Kerne Bridge Canoe Launch
 Bishopswood
 Ross-on-Wye
 Herefordshire
 HR9 5QX

Date drawn: 16/04/2024
 Scale: 1:50
 Title: Proposed transportable Ca

